


SITE IMPROVEMENT PLANS FOR NORTH CANTON SOCCER CLUB MIDWAY SOCCER COMPLEX

1499 MIDWAY ST NW, LAKE TOWNSHIP
STARK COUNTY, OHIO
PARCEL # 10002113

LOCATED IN THE SOUTHEAST
QUARTER SECTION 21 (T-12, R-8)

AUGUST 2026

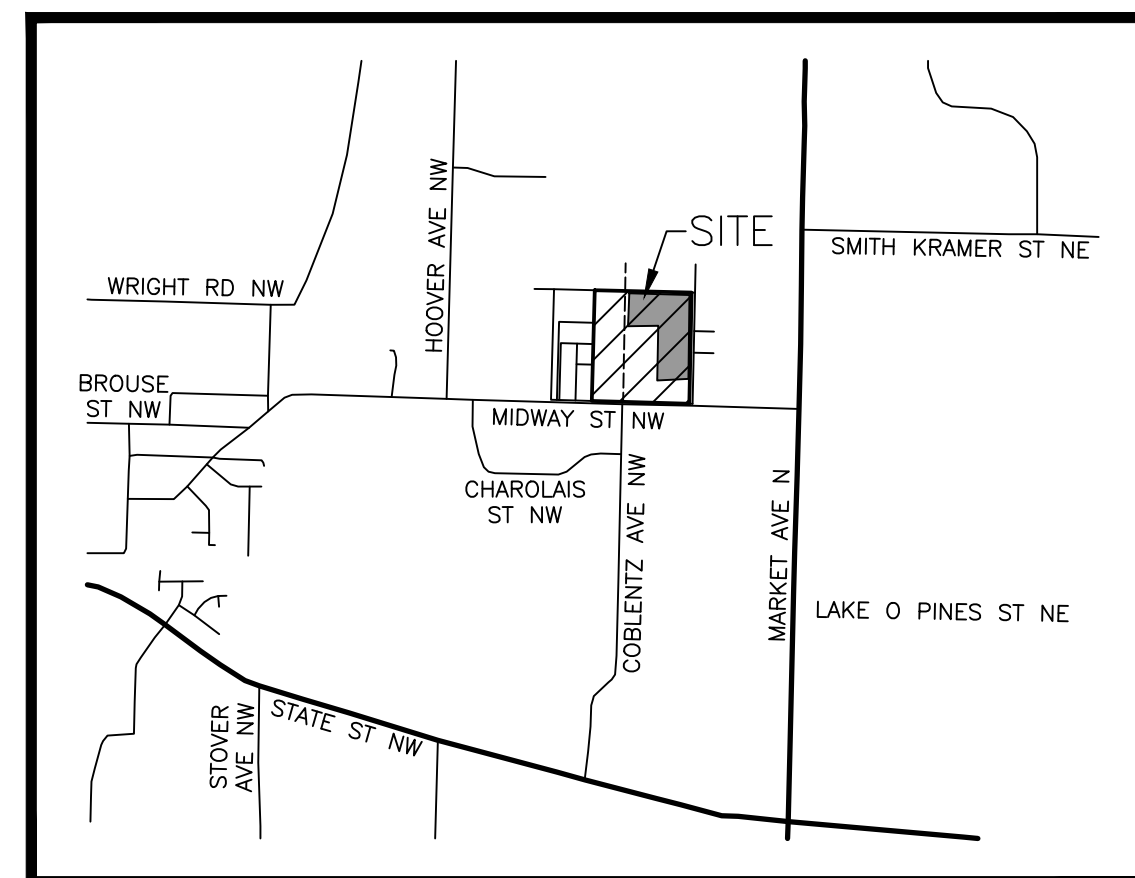

LOCATION MAP
NOT TO SCALE

INDEX OF SHEETS


TITLE SHEET	C-1
EXISTING CONDITIONS PLAN	C-2
OVERALL SITE PLAN	C-3
SITE PLAN (1)	C-4
SITE PLAN (2)	C-5
OVERALL GRADING PLAN	C-6
GRADING PLAN (1)	C-7
GRADING PLAN (2)	C-8
GRADING PLAN (3)	C-9

LEGEND

	RIGHT OF WAY
	PROPERTY LINE
	CENTERLINE DRIVE/ROAD
	BASELINE
	DRAINAGE DITCH/SWALE
	EXISTING FENCE
	EXISTING UNDERGROUND TELEPHONE
	EXISTING GAS LINE
	EXISTING UNDERGROUND ELECTRIC
	EXISTING STORM SEWER
	EXISTING SANITARY SEWER
	EXISTING WATERLINE
	EXISTING ABOVEGROUND ELECTRIC
	EXISTING GUARDRAIL
	PROPOSED FENCE
	PROPOSED UNDERGROUND TELEPHONE
	PROPOSED GAS LINE
	PROPOSED UNDERGROUND ELECTRIC
	PROPOSED STORM SEWER
	PROPOSED SANITARY SEWER
	PROPOSED WATERLINE
	PROPOSED ABOVEGROUND ELECTRIC
	PROPOSED GUARDRAIL
	EDGE OF BRUSH/TREES
	RAILROAD TRACKS
	EXISTING SANITARY/STORM SEWER MANHOLE
	UTILITY POLE WITH GUY
	LIGHT POLE
	EXISTING FIRE HYDRANT
	PROPOSED/RELOCATED FIRE HYDRANT
	EXISTING WATER VALVE
	EXISTING GAS VALVE
	EXISTING CATCH BASIN
	PROPOSED CATCH BASIN
	PROPOSED SANITARY/STORM MANHOLE
	PROPOSED SANITARY/STORM CLEAN OUT
	PROPOSED STORM DOWNSPOUT
	PROPOSED WATER VALVE
	RELOCATED VALVE (EXISTING)
	PROPOSED GAS VALVE
	EXISTING CATCH BASIN/MANHOLE TO BE REMOVED AND REPLACED
	EXISTING STREET SIGN
	PROPOSED STREET SIGN
	MAILBOX
	MONUMENT BOX
	CONTROL POINT
	GAS MARKER
	SOIL BORING
	ELECTRIC METER/JUNCTION BOX
	GAS METER
	WELL HEAD
	EXISTING SPOT ELEVATION
	PROPOSED SPOT ELEVATION
	FLOW LINE
	TREE
	TREE TO BE REMOVED/REPLACED

OWNER:
LAKE TOWNSHIP TRUSTEES
12360 MARKET AVENUE NORTH
HARTVILLE, OHIO 44632
330-877-9479
JEREMY YODER
info@laketwpstarkco.com

DEVELOPER:
NC SOCCER CLUB
6569 MEESE ROAD
ALLIANCE, OH 44601
937-470-0679
MATT MILLER
matthew.miller@northcantonsoccerclub.org

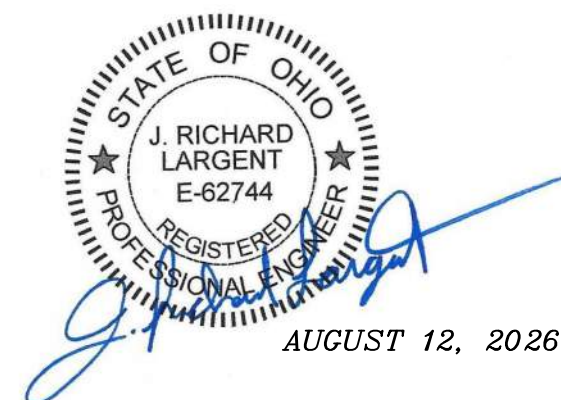

HETTLER · LARGENT
Civil & Construction Consultants

1225 North Main Street | Suite A | North Canton, OH 44720

PH: (330) 966-1776 | MOBILE: (330) 388-2521

rlargent@hettlerlargenteng.com | www.hettlerlargenteng.com

SURVEYING SERVICES BY

DAVID BODO & ASSOCIATES, INC.
5175 TONGO ROAD NW
CARROLLTON, OH 44615
330-863-2300

CALL 2 WORKING DAYS
BEFORE YOU DIG
1-800-362-2764
OHIO811, 8-1-1
OHIO UTILITIES PROTECTION SERVICE
(CONTACT NON-MEMBERS DIRECTLY)

HETTLER · LARGENT
Civil & Construction Consultants

1225 North Main Street | Suite A | North Canton, OH 44720
PH: (330) 946-1776 | MOBILE: (330) 388-2521
rlargent@hettlerlargenteng.com | www.hettlerlargenteng.com

AUGUST 12 2026 4:40PM



CATCH BASIN #1
T/G=115305
FL 12"=1149.73 (N)
FL 12"=1149.72 (E)

CATCH BASIN #2
T/G=1149.06
FL 30"=1143.52 (N)
FL 30"=1143.49 (S)
FL 15"=1143.60 (W)

CATCH BASIN #3
T/G=1149.15
FL 15"=1143.85 (E)
FL 6"=1143.90 (NW)

CATCH BASIN #4
T/G=1149.66
FL 15"=1147.06 (N)
FL 15"=1147.03 (W)
FL 12"=1147.16 (E)

CATCH BASIN #5
T/G=1151.62
FL 30"=1143.84 (N)
FL 30"=1143.77 (S)

CATCH BASIN #6
T/G=1146.74
FL 24"=1143.76 (W)
FL 24"=1143.65 (E)

CATCH BASIN #7
T/G=1152.29
FL 12"=1150.55 (N)
FL 12"=1150.59 (S)
SOUTH INVERT MAY
BE A STUB

CATCH BASIN #8
T/G=1152.20
FL 12"=1150.64 (N)
FL 12"=1150.52 (E)
FL 12"=1150.62 (S)

CATCH BASIN #9
T/G=1152.20
FL 12"=1150.64 (N)
FL 12"=1150.65 (S)
NORTH INVERT MAY
BE A STUB

CATCH BASIN #10
T/G=1148.11
FL 30"=1142.84 (N)
FL 30"=1142.90 (S)

CATCH BASIN #11
T/G=1147.56
FL 30"=1142.50 (N)
FL 30"=1142.21 (S)
FL 24"=1143.50 (W)

CATCH BASIN #12
T/G=1147.85
FL 15"=1145.83 (S)
FL 12"=1146.05 (W)

CATCH BASIN #13
T/G=1149.40
FL 12"=1147.63 (W)
FL 12"=1147.77 (E)

CATCH BASIN #14
T/G=1146.49
FL 24"=1143.44 (W)
FL 24"=1143.60 (E)

CATCH BASIN #15
T/G=1151.31
FL 12"=1149.46 (N)
FL 12"=1149.54 (E)
FL 12"=1149.47 (W)

CATCH BASIN #16
T/G=1150.56
FL 15"=1147.77 (N)
FL 15"=1147.77 (N)
FL 12"=1148.58 (W)

CATCH BASIN #17
T/G=1152.07
FL 15"=1148.79 (N)
FL 15"=1148.76 (E)
FL 12"=1148.76 (E)

CATCH BASIN #18
T/G=1156.63
FL 30"=1150.95 (N)
FL 30"=1150.95 (S)


CATCH BASIN #19
T/G=1160.60
FL 30"=1153.04 (S)
FL 18"=1155.17 (N)


CATCH BASIN #20
T/G=1149.66
FL 12"=1147.40 (W)

CATCH BASIN #21
T/G=1161.52
FL 24"=1156.41 (NE)
FL 24"=1156.54 (NW)

<u>LIFT STATION</u> TOP=1148.62 FL 2"=1143.86 (N) FL 2"=1143.84 (N) FL 2"=143.83 (N) TOP FLOAT=1141.72 TOP PUMP=1141.34 (L) TOP PUMP=1141.32 (R) BOTTOM = 1140.42	<u>SEPTIC LID #1</u> T/L=1148.38 FL 8"=1142.61 (N) TOP CAP=1144.30 BOTTOM = 1138.79
<u>CONCRETE BOX #1</u> T/L=1148.71 FL 4"=1146.80 (N) FL 4"=1146.75 (W) FL 4"=1146.73 (E) FL 4"=1146.69 (N) FL 4"=1146.76 (E) FL 4"=1146.71 (W) FL 4"=1146.66 (E)	<u>SEPTIC LID #2</u> T/L=1148.26 FL 8"=1142.69 (S) TOP CAP=1144.17 BOTTOM = 1138.59
<u>CONCRETE BOX #2</u> T/L=1154.46 FL 4"=1150.08 (N) FL 4"=1149.94 (S) FL 1"=1150.22 (W) FL 1"=1150.27 (W)	<u>SEPTIC LID #3</u> T/L=1148.58 LID BELOW=1144.48 BOTTOM = 1138.82

1. ALL UTILITY LOCATIONS ARE APPROXIMATE BASED ON FIELD SURVEY DATA/OBSERVATIONS OR EXISTING RECORDS AND/OR PLANS. FIELD VERIFY ALL INFORMATION.
2. TOPOGRAPHIC & PROPERTY INFORMATION PROVIDED BY DAVID BODO AND ASSOCIATES, INC. BASED ON ACTUAL FIELD SURVEY COMPLETED IN MAY, 2026.

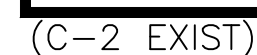

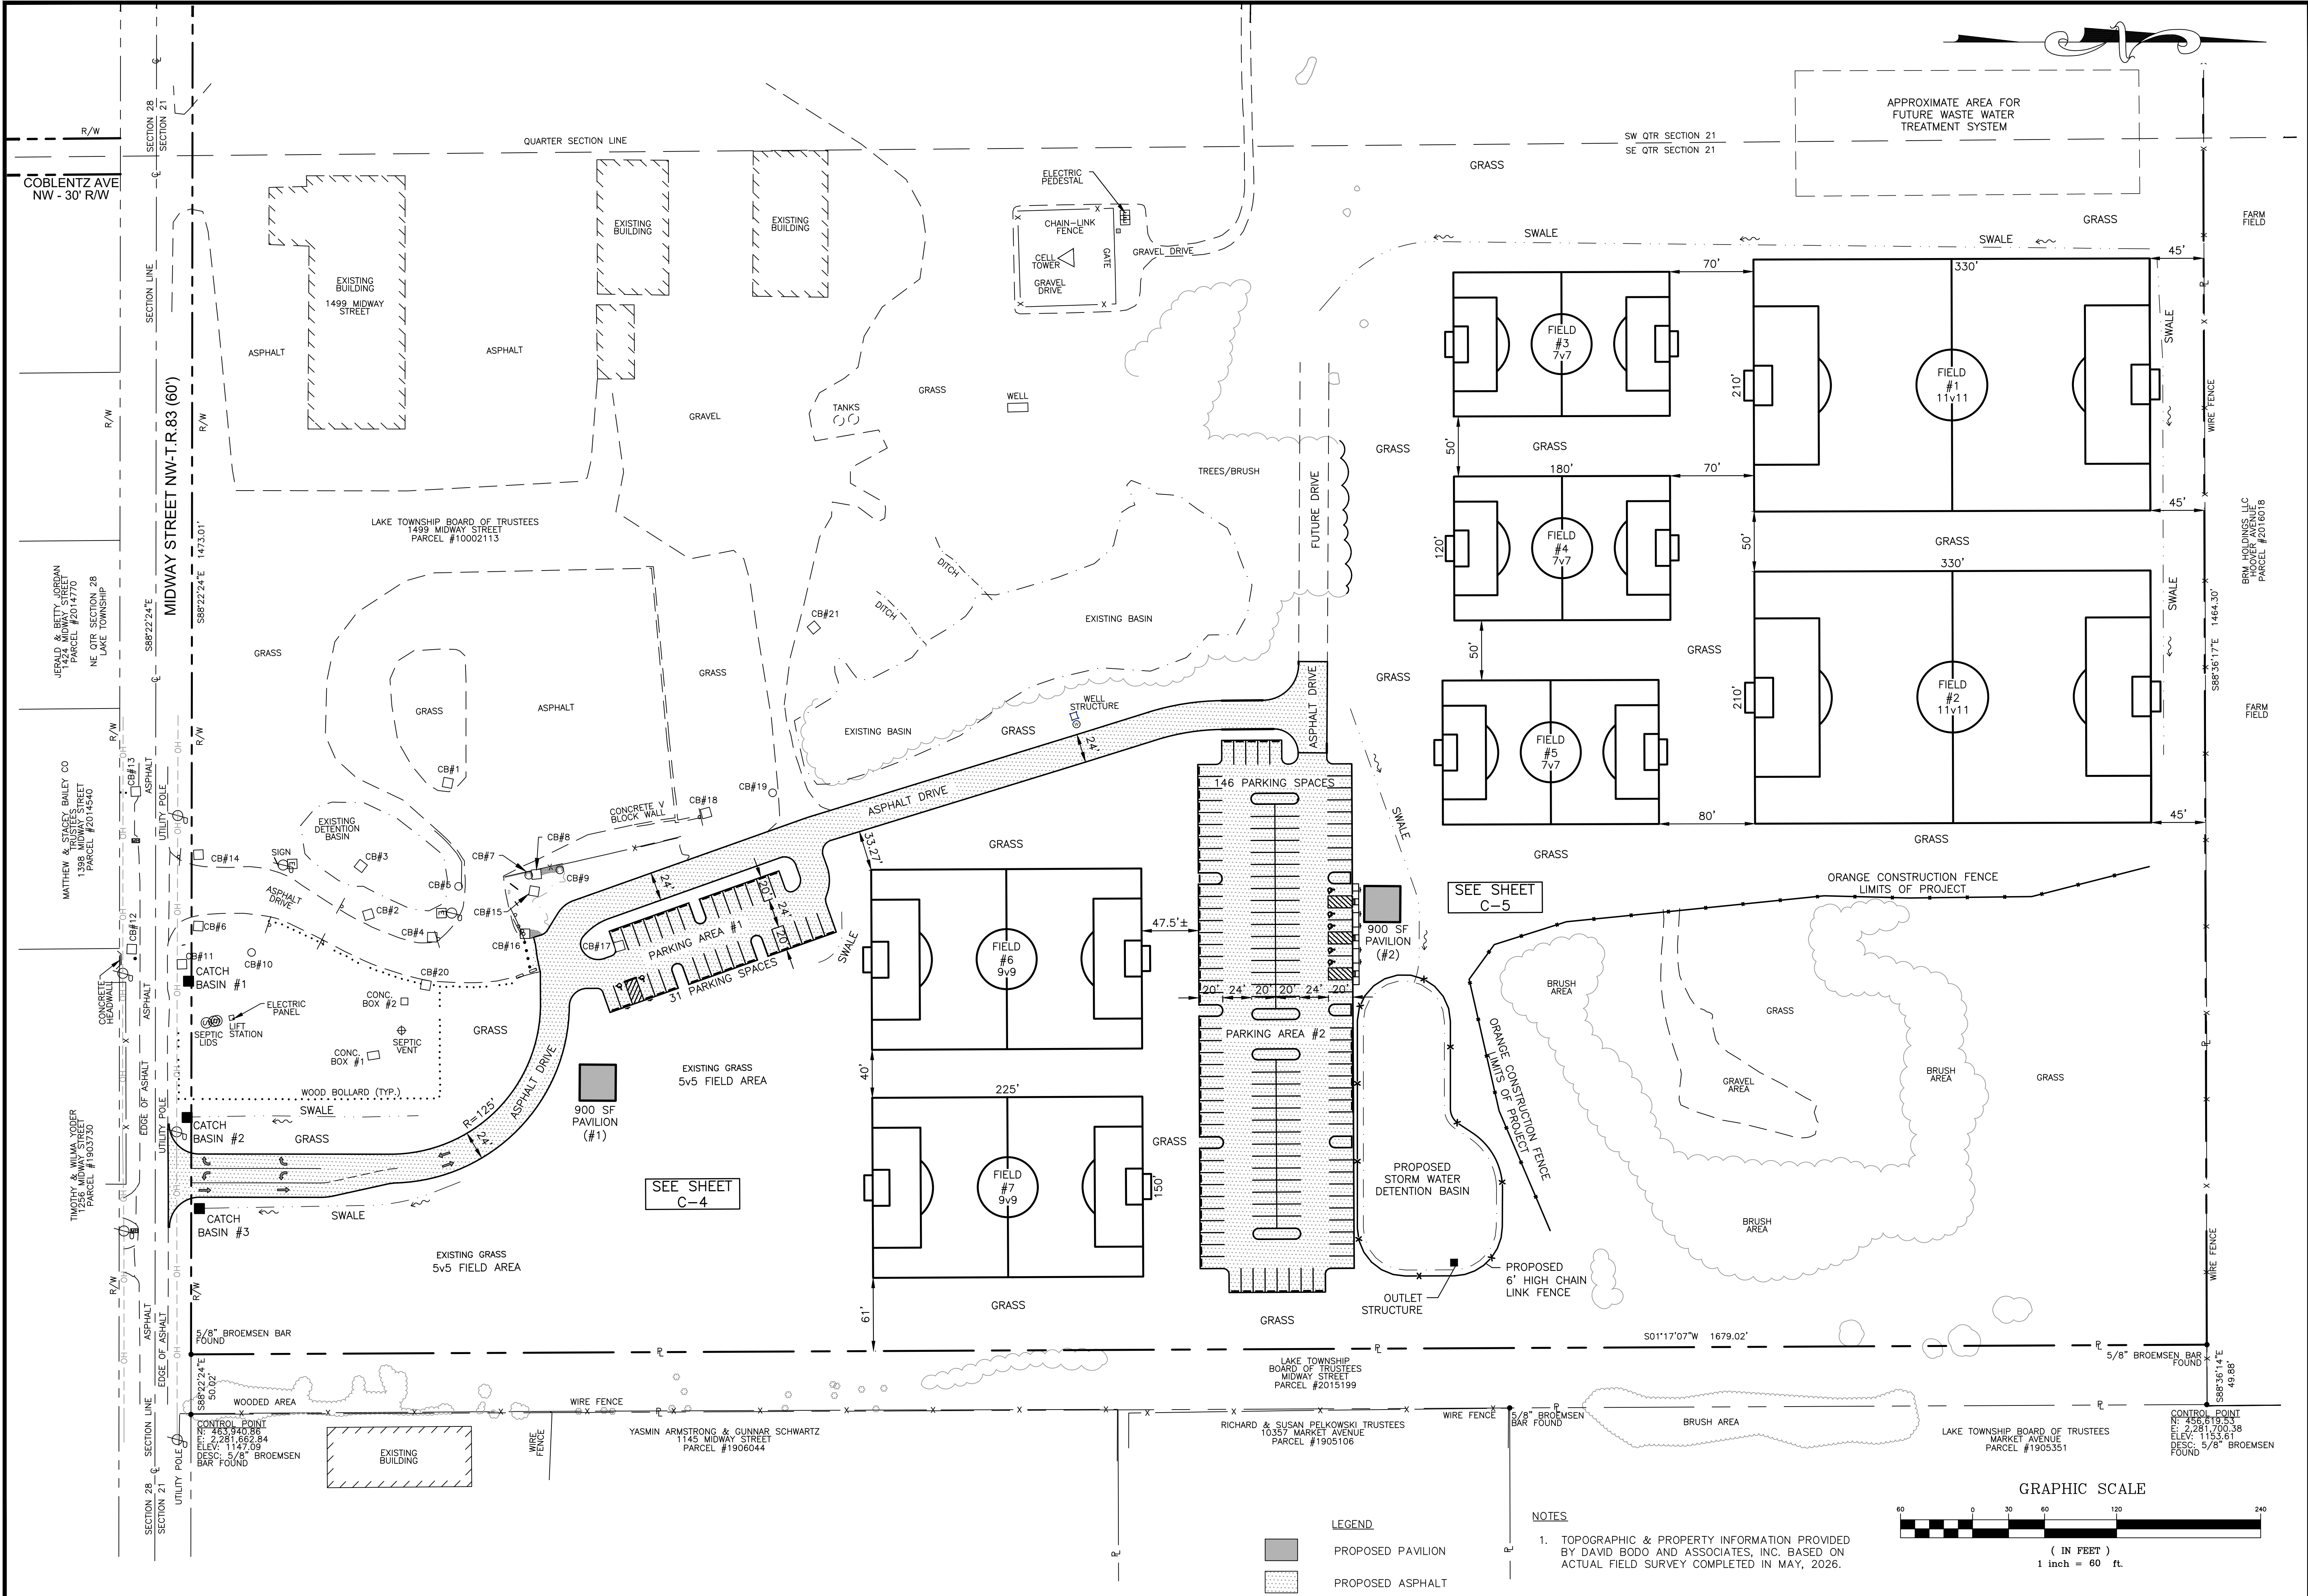

C - 3

NO	DATE	DESCRIPTION	BY

OVERALL SITE PLAN

HETTLER · LARGENT


Civil & Construction Consultants



1225 North Main Street | Suite A | North Canton, OH 44720
PH: (330) 966-1776 | MOBILE: (330) 385-2521
rlargent@hettlerlargenteng.com | www.hettlerlargenteng.com

MIDWAY SOCCER COMPLEX
NORTH CANTON SOCCER CLUB
PARCEL # 10002113
1499 MIDWAY STREET
LAKE TOWNSHIP
STARK COUNTY, OHIO

AUGUST 12 2026 4:40PM

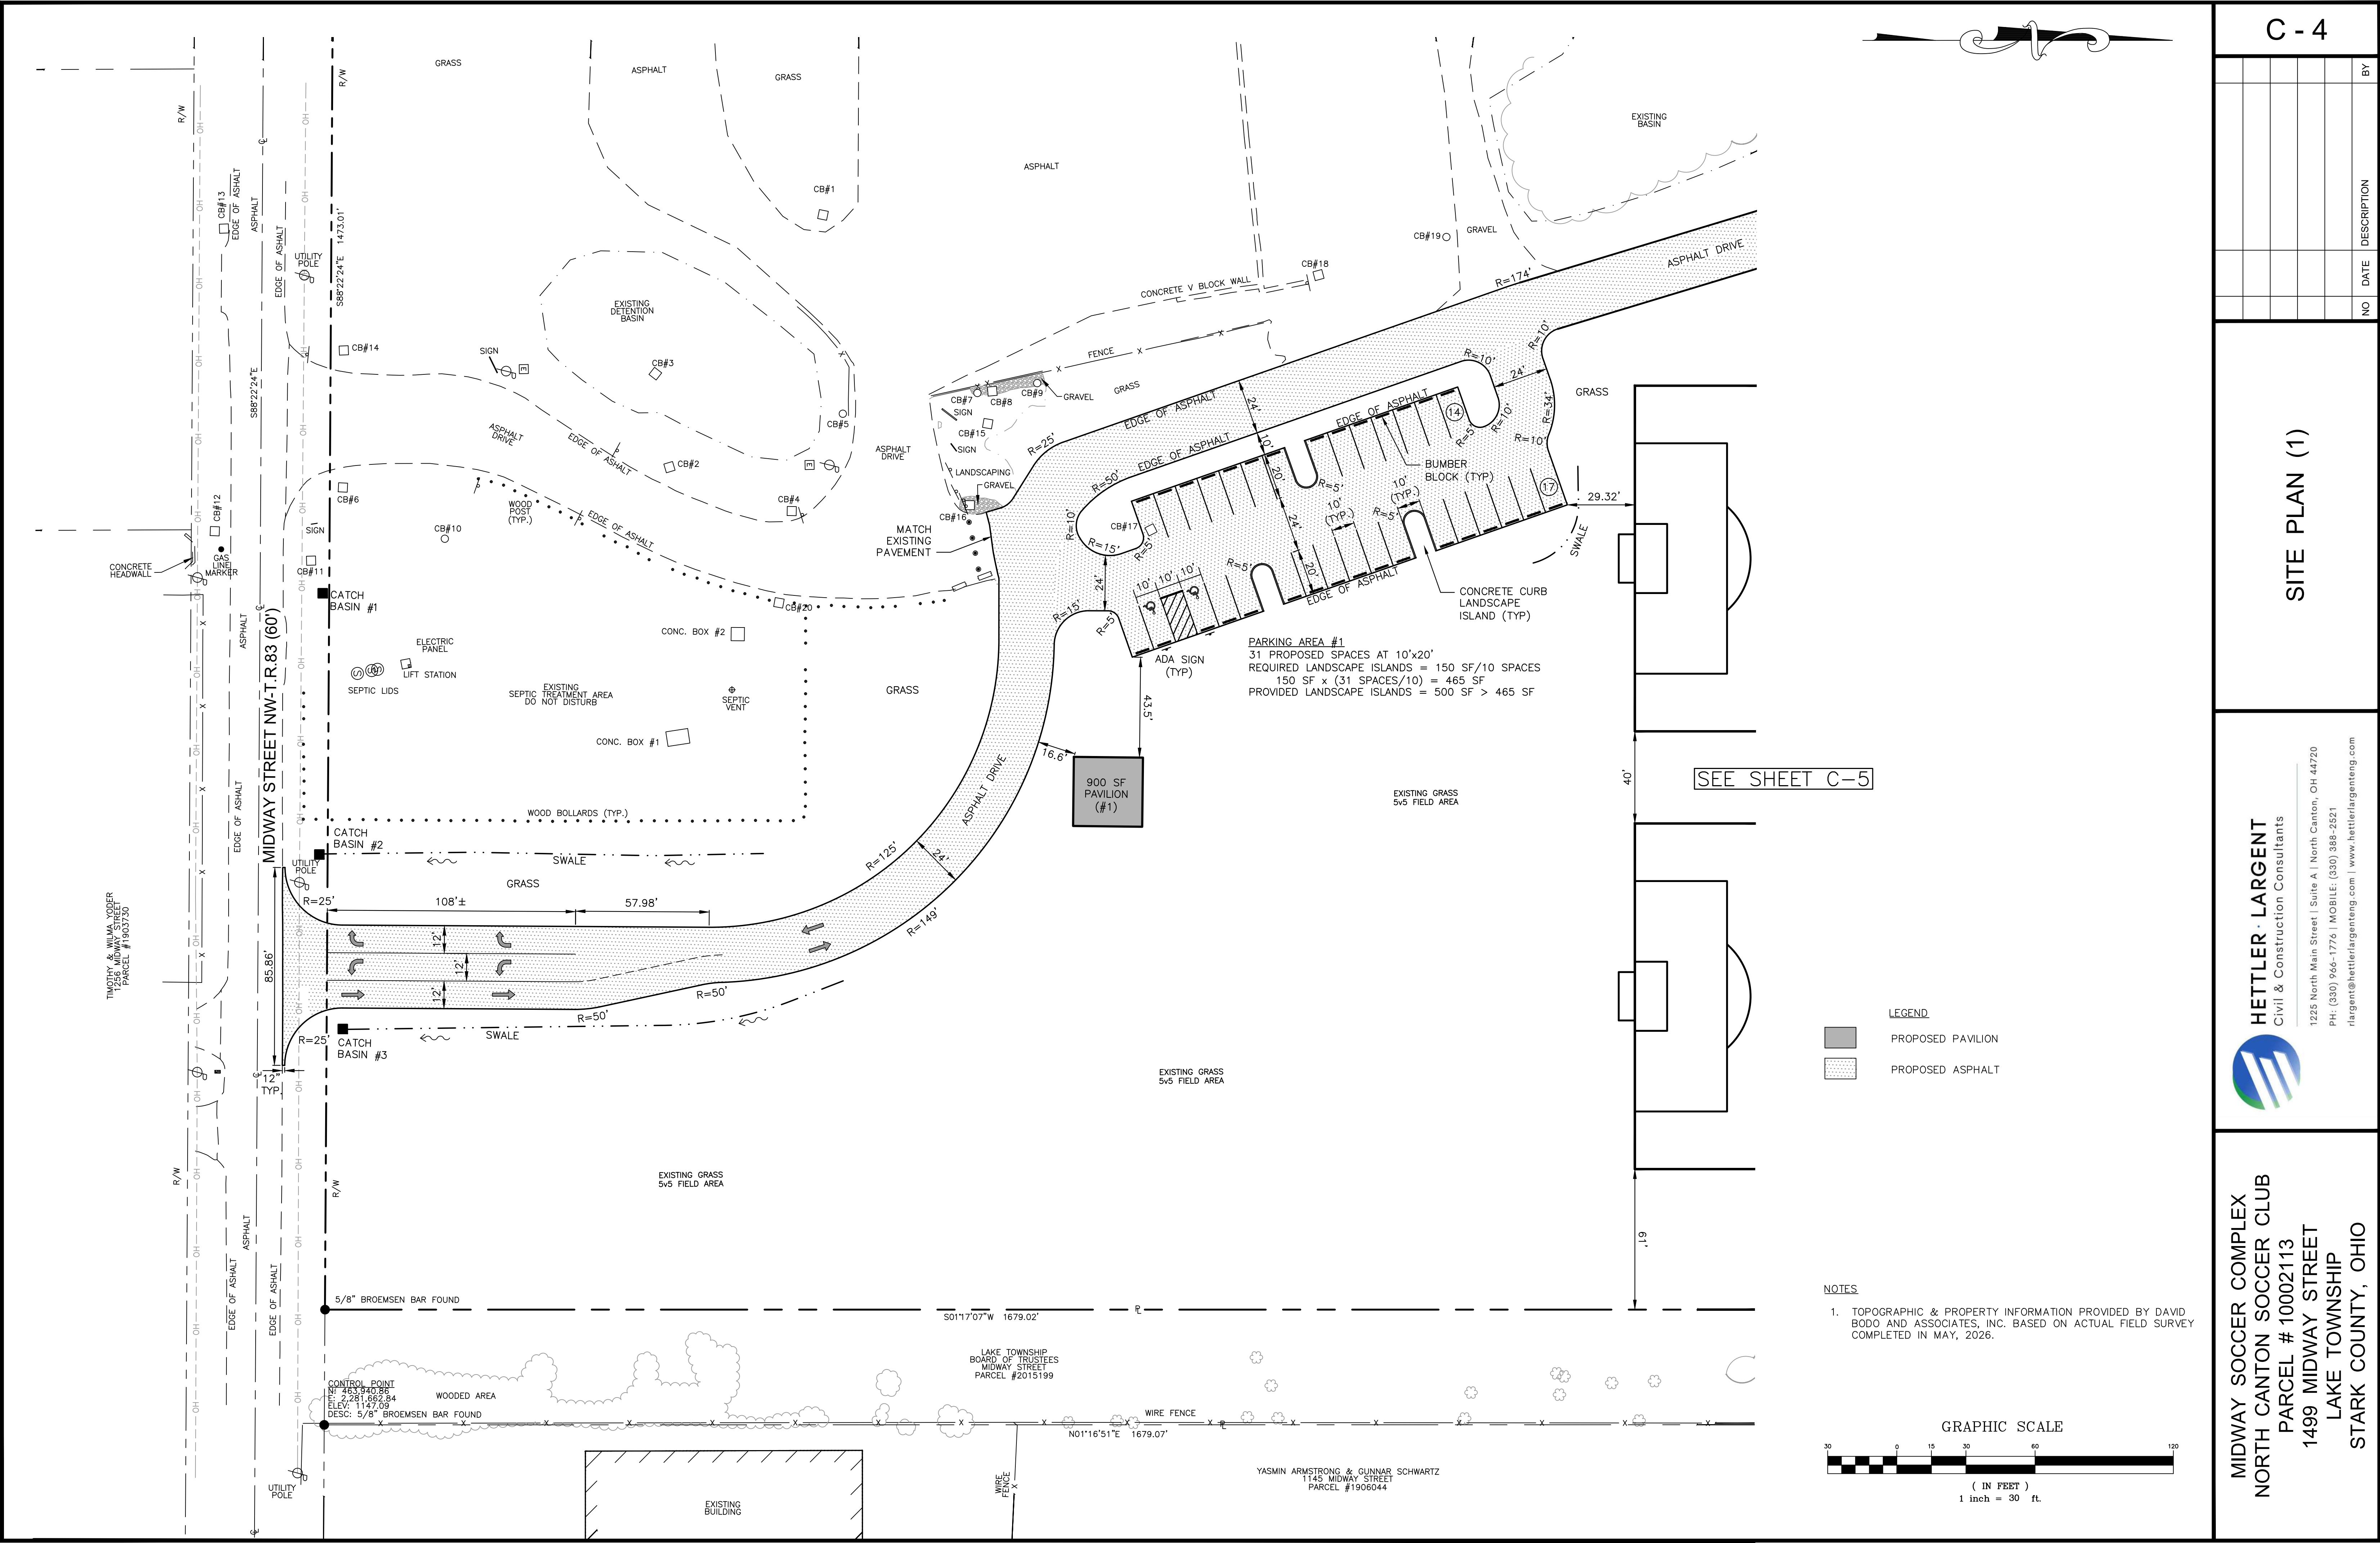

C - 4

NO	DATE	DESCRIPTION	BY

SITE PLAN (1)

HETTLER · LARGENT

Civil & Construction Consultants



1225 North Main Street | Suite A | North Canton, OH 44720
PH: (330) 966-1776 | MOBILE: (330) 388-2521
rlargent@hettlerlargenteng.com | www.hettlerlargenteng.com

MIDWAY SOCCER COMPLEX

NORTH CANTON SOCCER CLUB


PARCEL # 10002113

1499 MIDWAY STREET

LAKE TOWNSHIP

STARK COUNTY, OHIO

AUGUST 12 2026 4:40PM

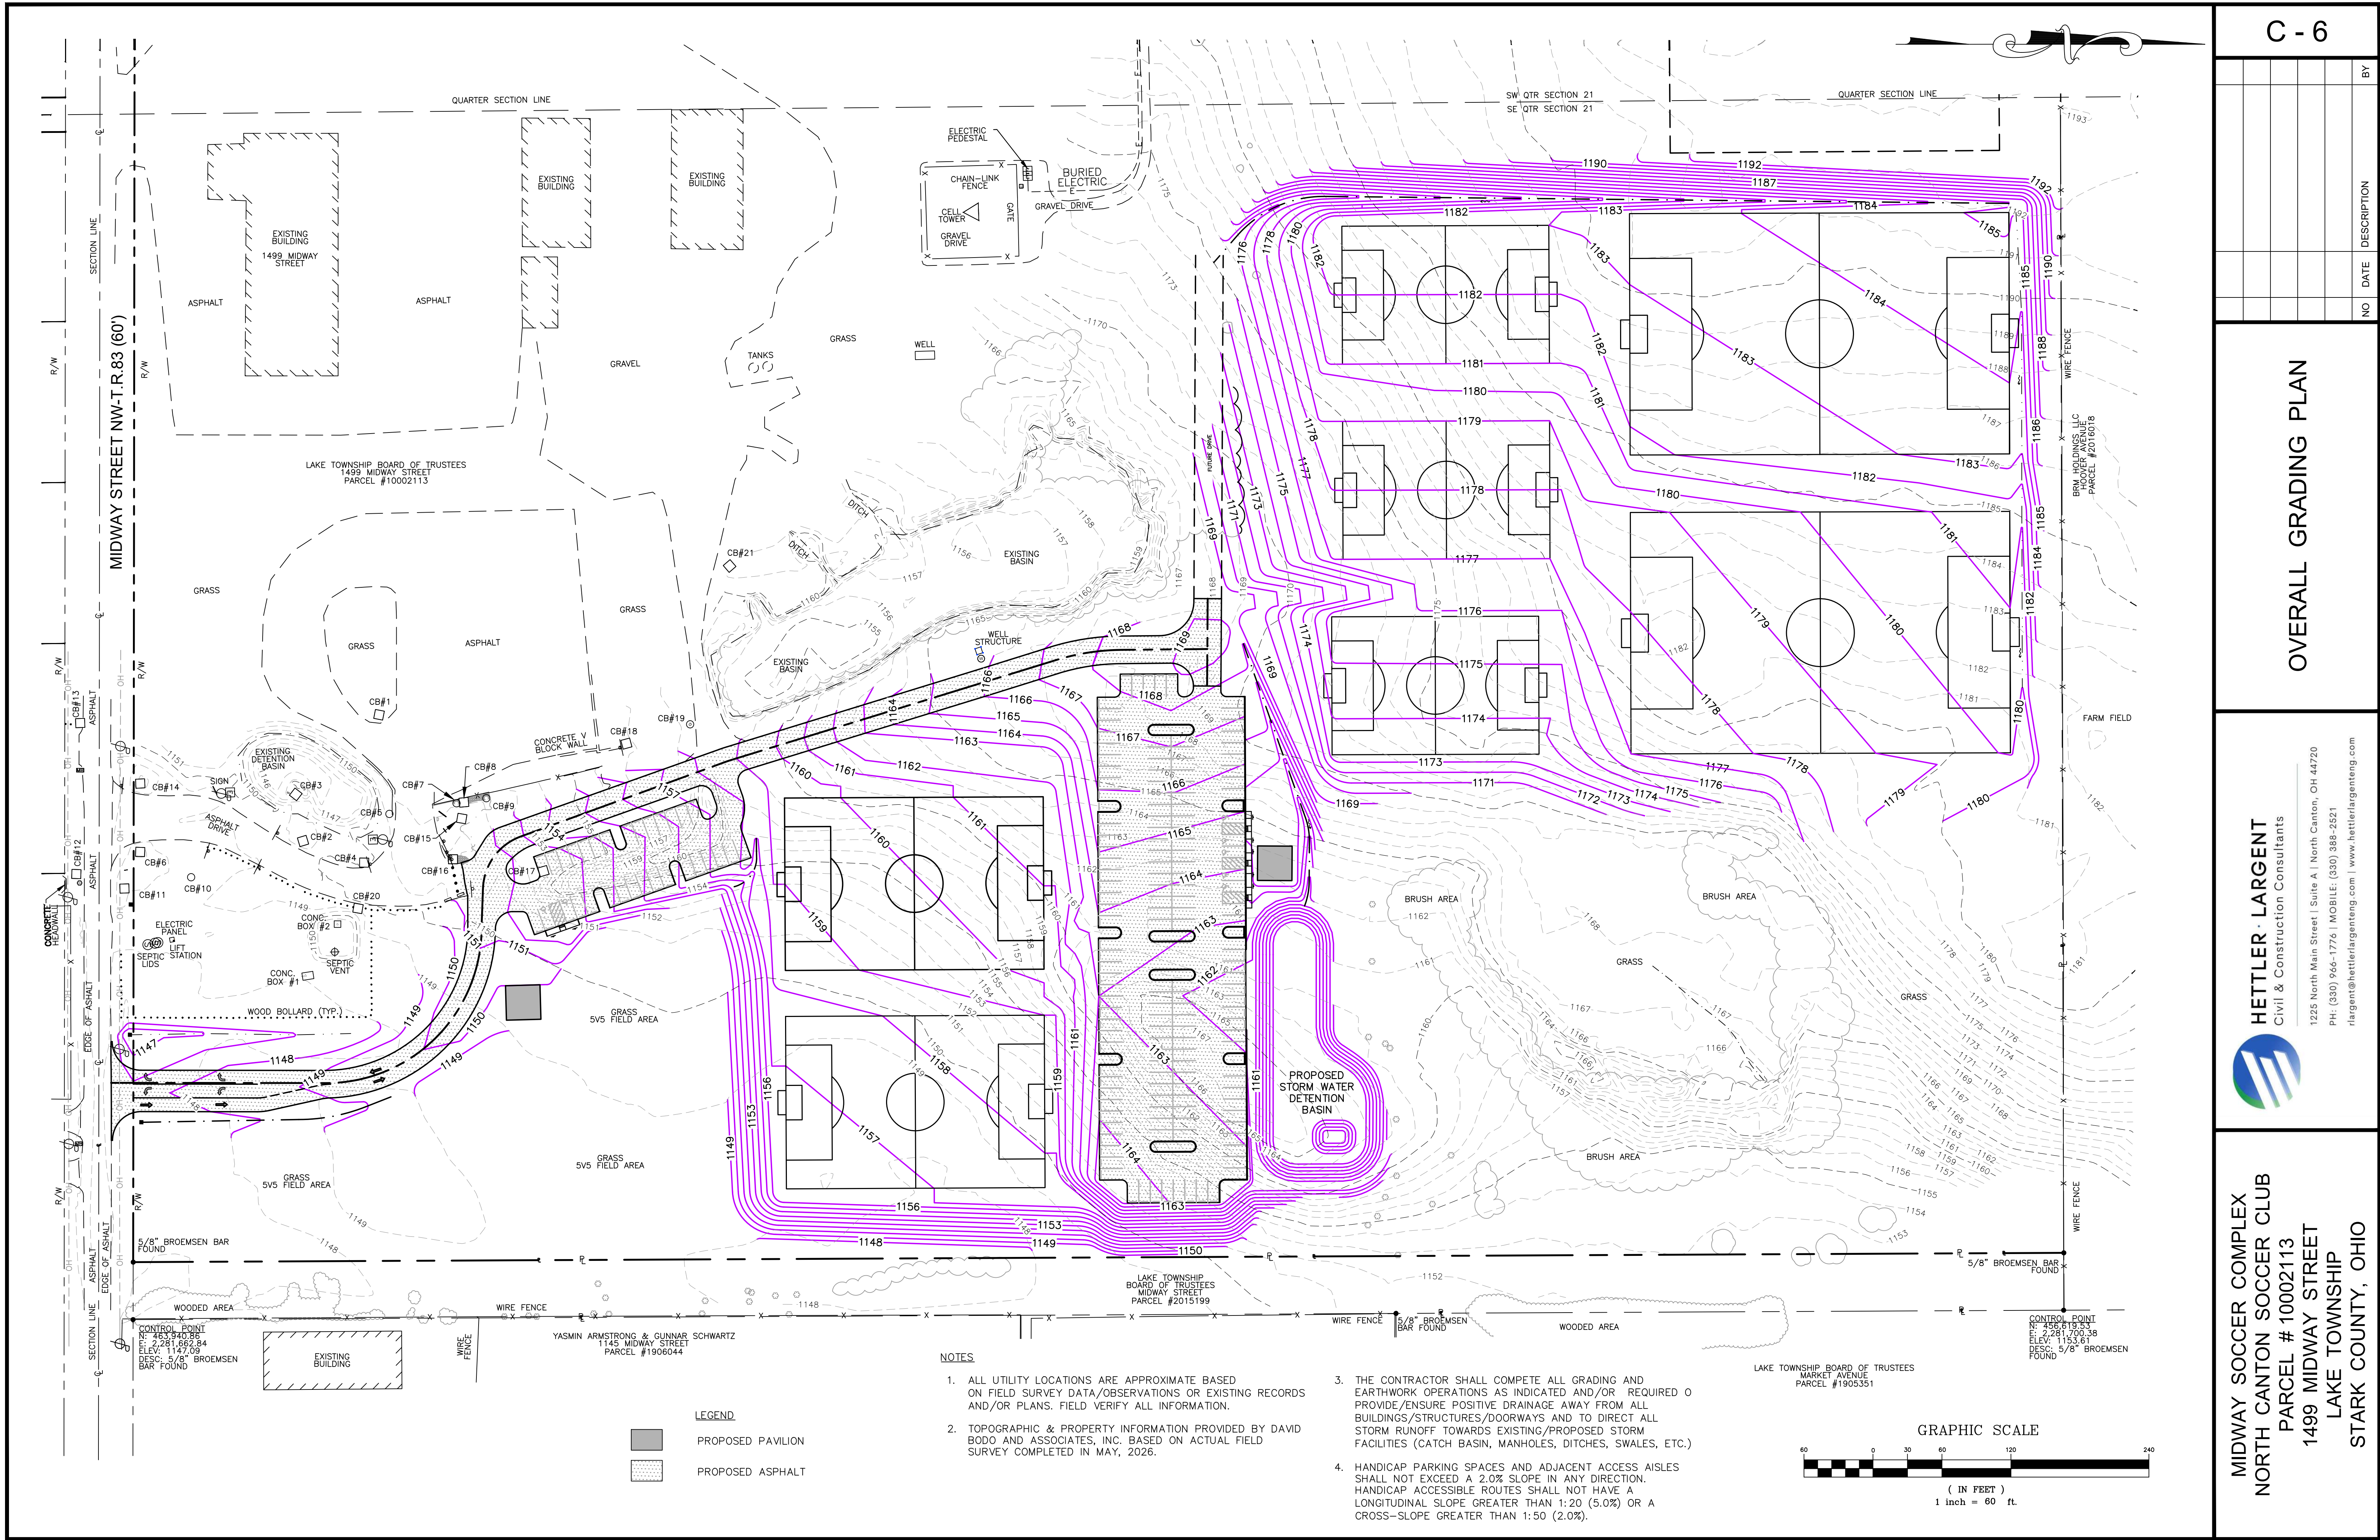

C - 6

NO	DATE	DESCRIPTION	BY

OVERALL GRADING PLAN


HETTLER · LARGENT

Civil & Construction Consultants

1225 North Main Street | Suite A | North Canton, OH 44720
PH: (330) 966-1776 | MOBILE: (330) 386-2521
rlargent@hettlerlargent.com | www.hettlerlargent.com

MIDWAY SOCCER COMPLEX
NORTH CANTON SOCCER CLUB
PARCEL # 10002113
1499 MIDWAY STREET
LAKE TOWNSHIP
STARK COUNTY, OHIO

AUGUST 12 2026 4:43PM

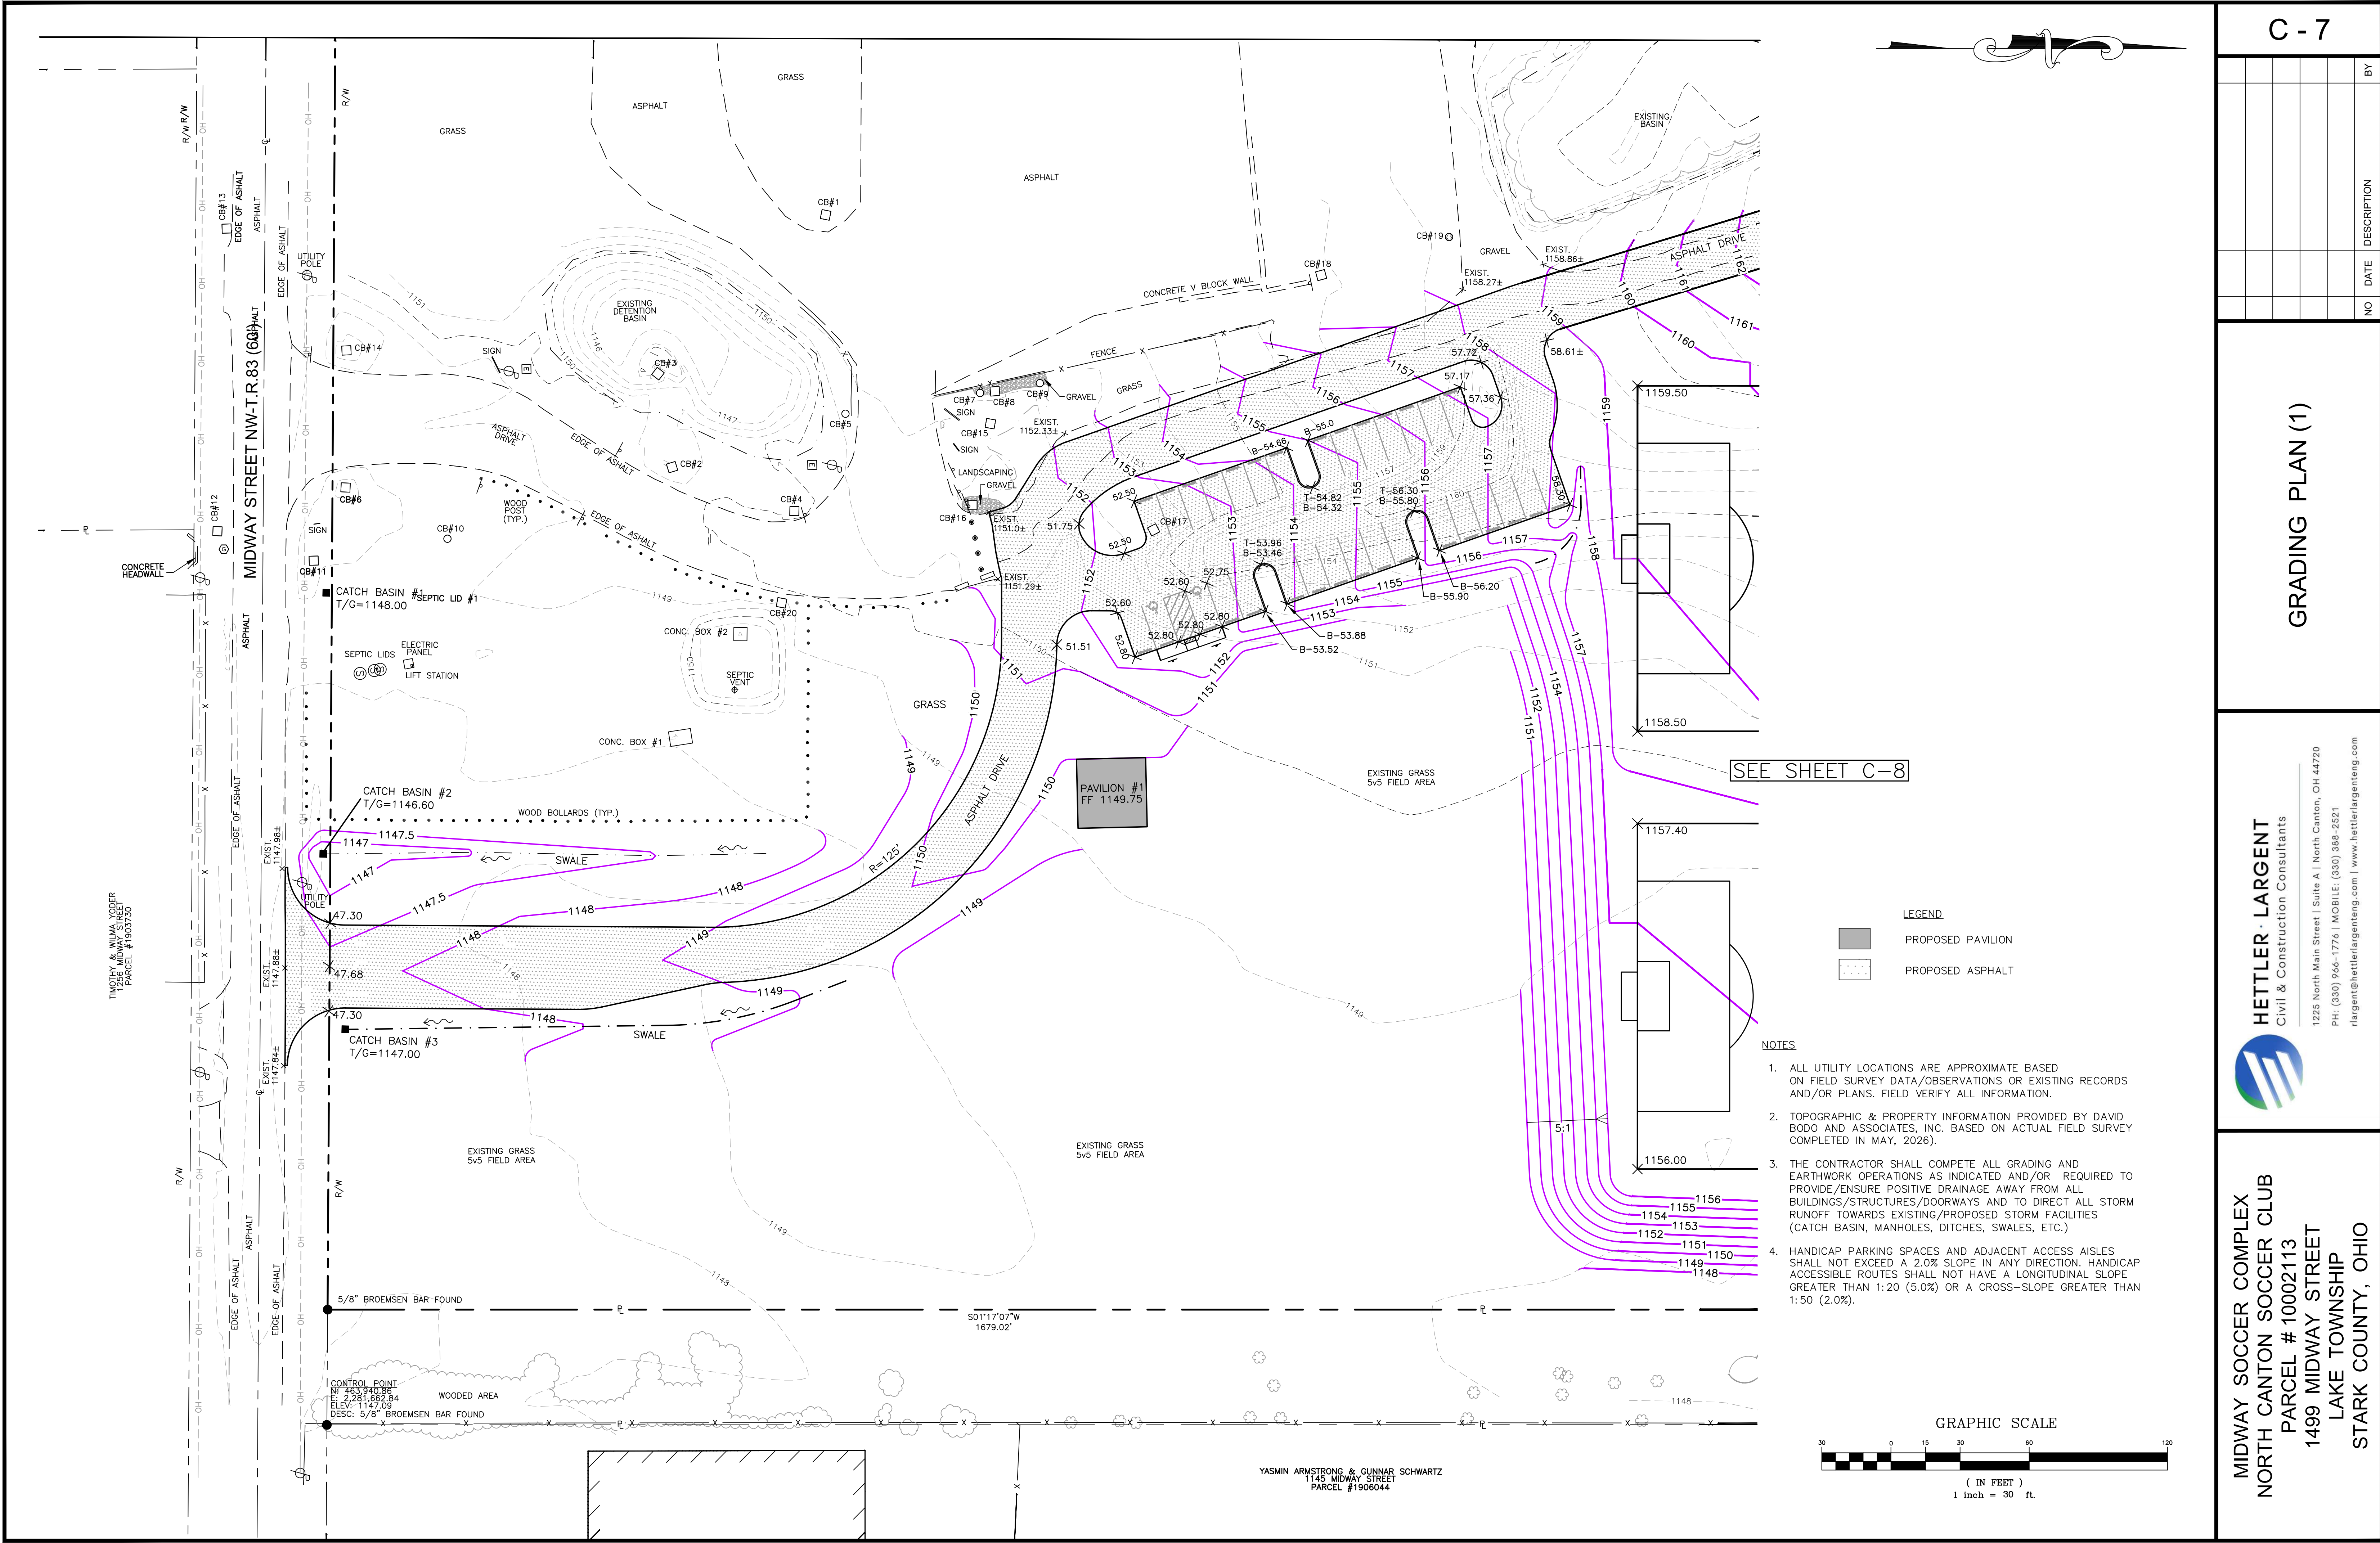

C - 7

NO	DATE	DESCRIPTION	BY


GRADING PLAN (1)

**HETTLER · LARGENT**
Civil & Construction Consultants


1225 North Main Street | Suite A | North Canton, OH 44720
PH: (330) 966-1776 | MOBILE: (330) 385-2521
rlargent@hettlerlargenteng.com | www.hettlerlargenteng.com

MIDWAY SOCCER COMPLEX
NORTH CANTON SOCCER CLUB
PARCEL # 10002113
1499 MIDWAY STREET
LAKE TOWNSHIP
STARK COUNTY, OHIO

AUGUST 12 2026 4:43PM

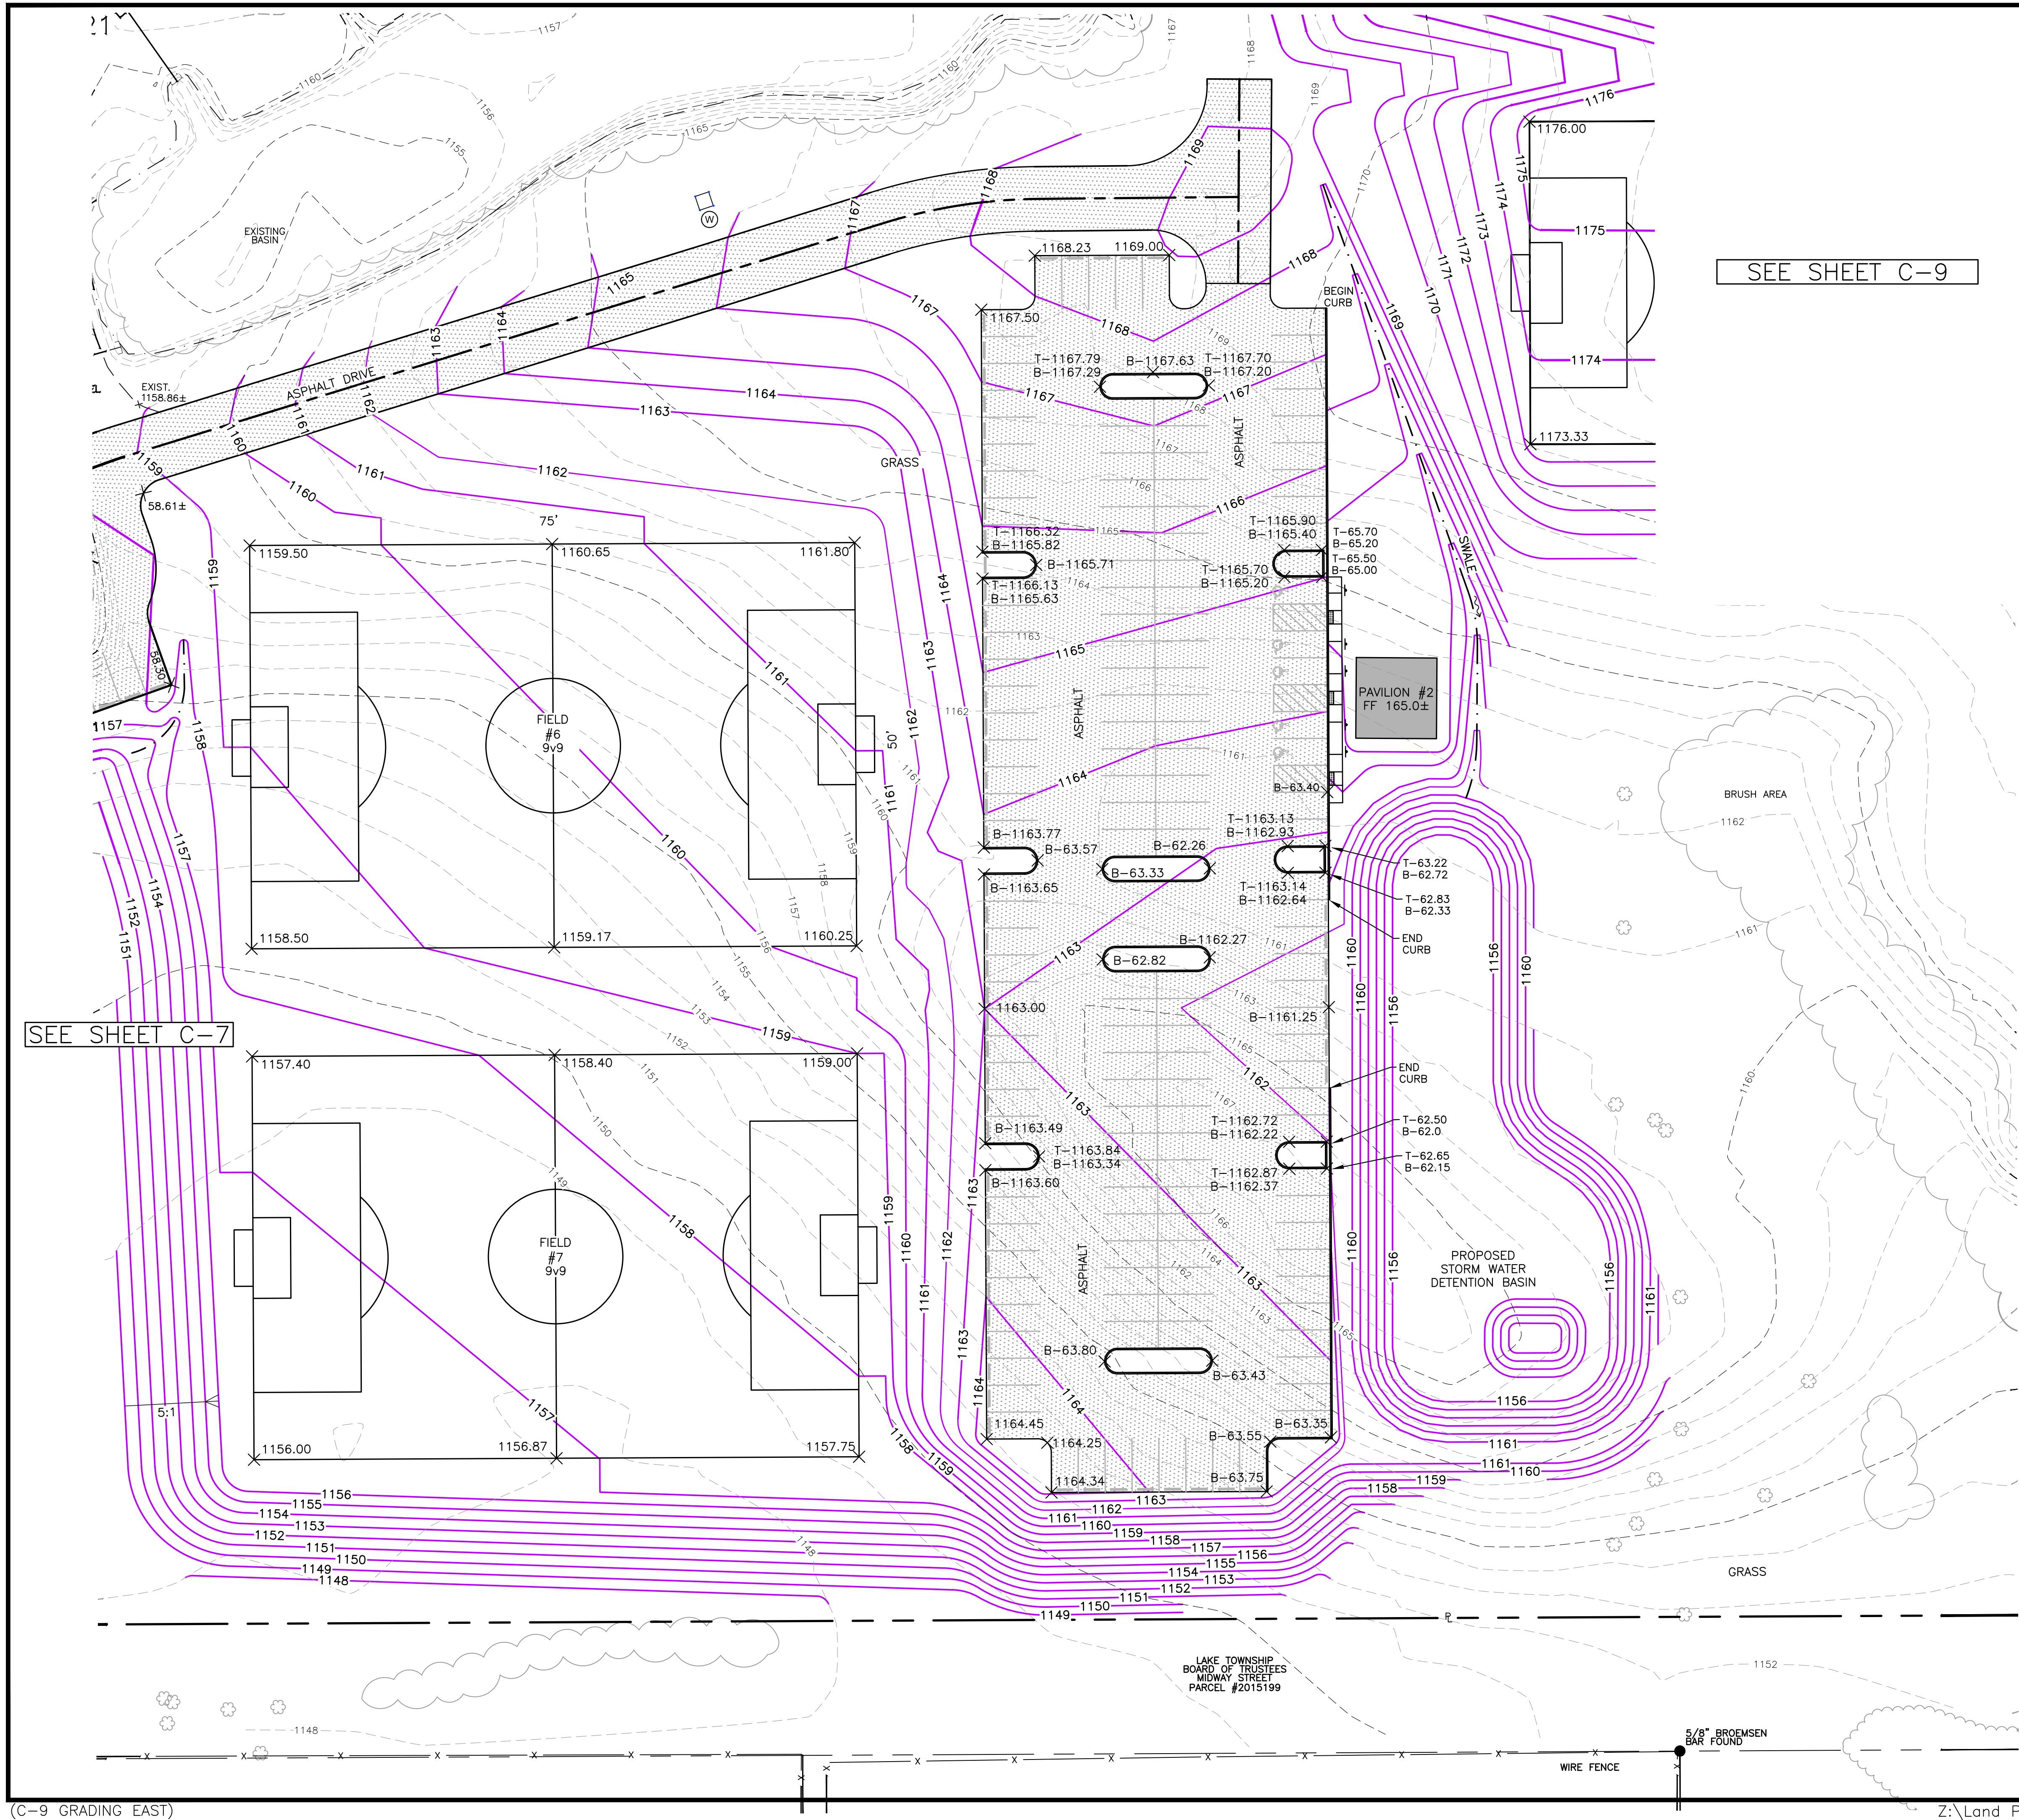

- LEGEND**
- PROPOSED PAVILION
 - PROPOSED ASPHALT
- NOTES**
- ALL UTILITY LOCATIONS ARE APPROXIMATE BASED ON FIELD SURVEY DATA/OBSERVATIONS OR EXISTING RECORDS AND/OR PLANS. FIELD VERIFY ALL INFORMATION.
 - TOPOGRAPHIC & PROPERTY INFORMATION PROVIDED BY DAVID BODO AND ASSOCIATES, INC. BASED ON ACTUAL FIELD SURVEY COMPLETED IN MAY, 2026).
 - THE CONTRACTOR SHALL COMPLETE ALL GRADING AND EARTHWORK OPERATIONS AS INDICATED AND/OR REQUIRED TO PROVIDE/ENSURE POSITIVE DRAINAGE AWAY FROM ALL BUILDINGS/STRUCTURES/DOORWAYS AND TO DIRECT ALL STORM RUNOFF TOWARDS EXISTING/PROPOSED STORM FACILITIES (CATCH BASIN, MANHOLES, DITCHES, SWALES, ETC.)
 - HANDICAP PARKING SPACES AND ADJACENT ACCESS AISLES SHALL NOT EXCEED A 2.0% SLOPE IN ANY DIRECTION. HANDICAP ACCESSIBLE ROUTES SHALL NOT HAVE A LONGITUDINAL SLOPE GREATER THAN 1:20 (5.0%) OR A CROSS-SLOPE GREATER THAN 1:50 (2.0%).

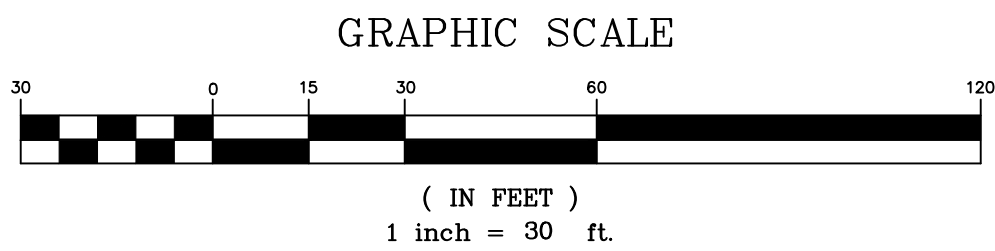

C - 8

NO	DATE	DESCRIPTION	BY

GRADING PLAN (2)

HETTLER · LARGENT

Civil & Construction Consultants

1225 North Main Street | Suite A | North Canton, OH 44720

PH: (330) 966-1776 | MOBILE: (330) 386-2521

rlargent@hettlerlargent.com | www.hettlerlargent.com

MIDWAY SOCCER COMPLEX

NORTH CANTON SOCCER CLUB

PARCEL # 10002113


1499 MIDWAY STREET

LAKE TOWNSHIP

STARK COUNTY, OHIO

AUGUST 12 2026 4:44PM

Z:\Land Projects\2025 (1491-1537)\25-1527 NC SOCCER\AUTOCAD\25-1527 BASE 25 C6-C10.dwg

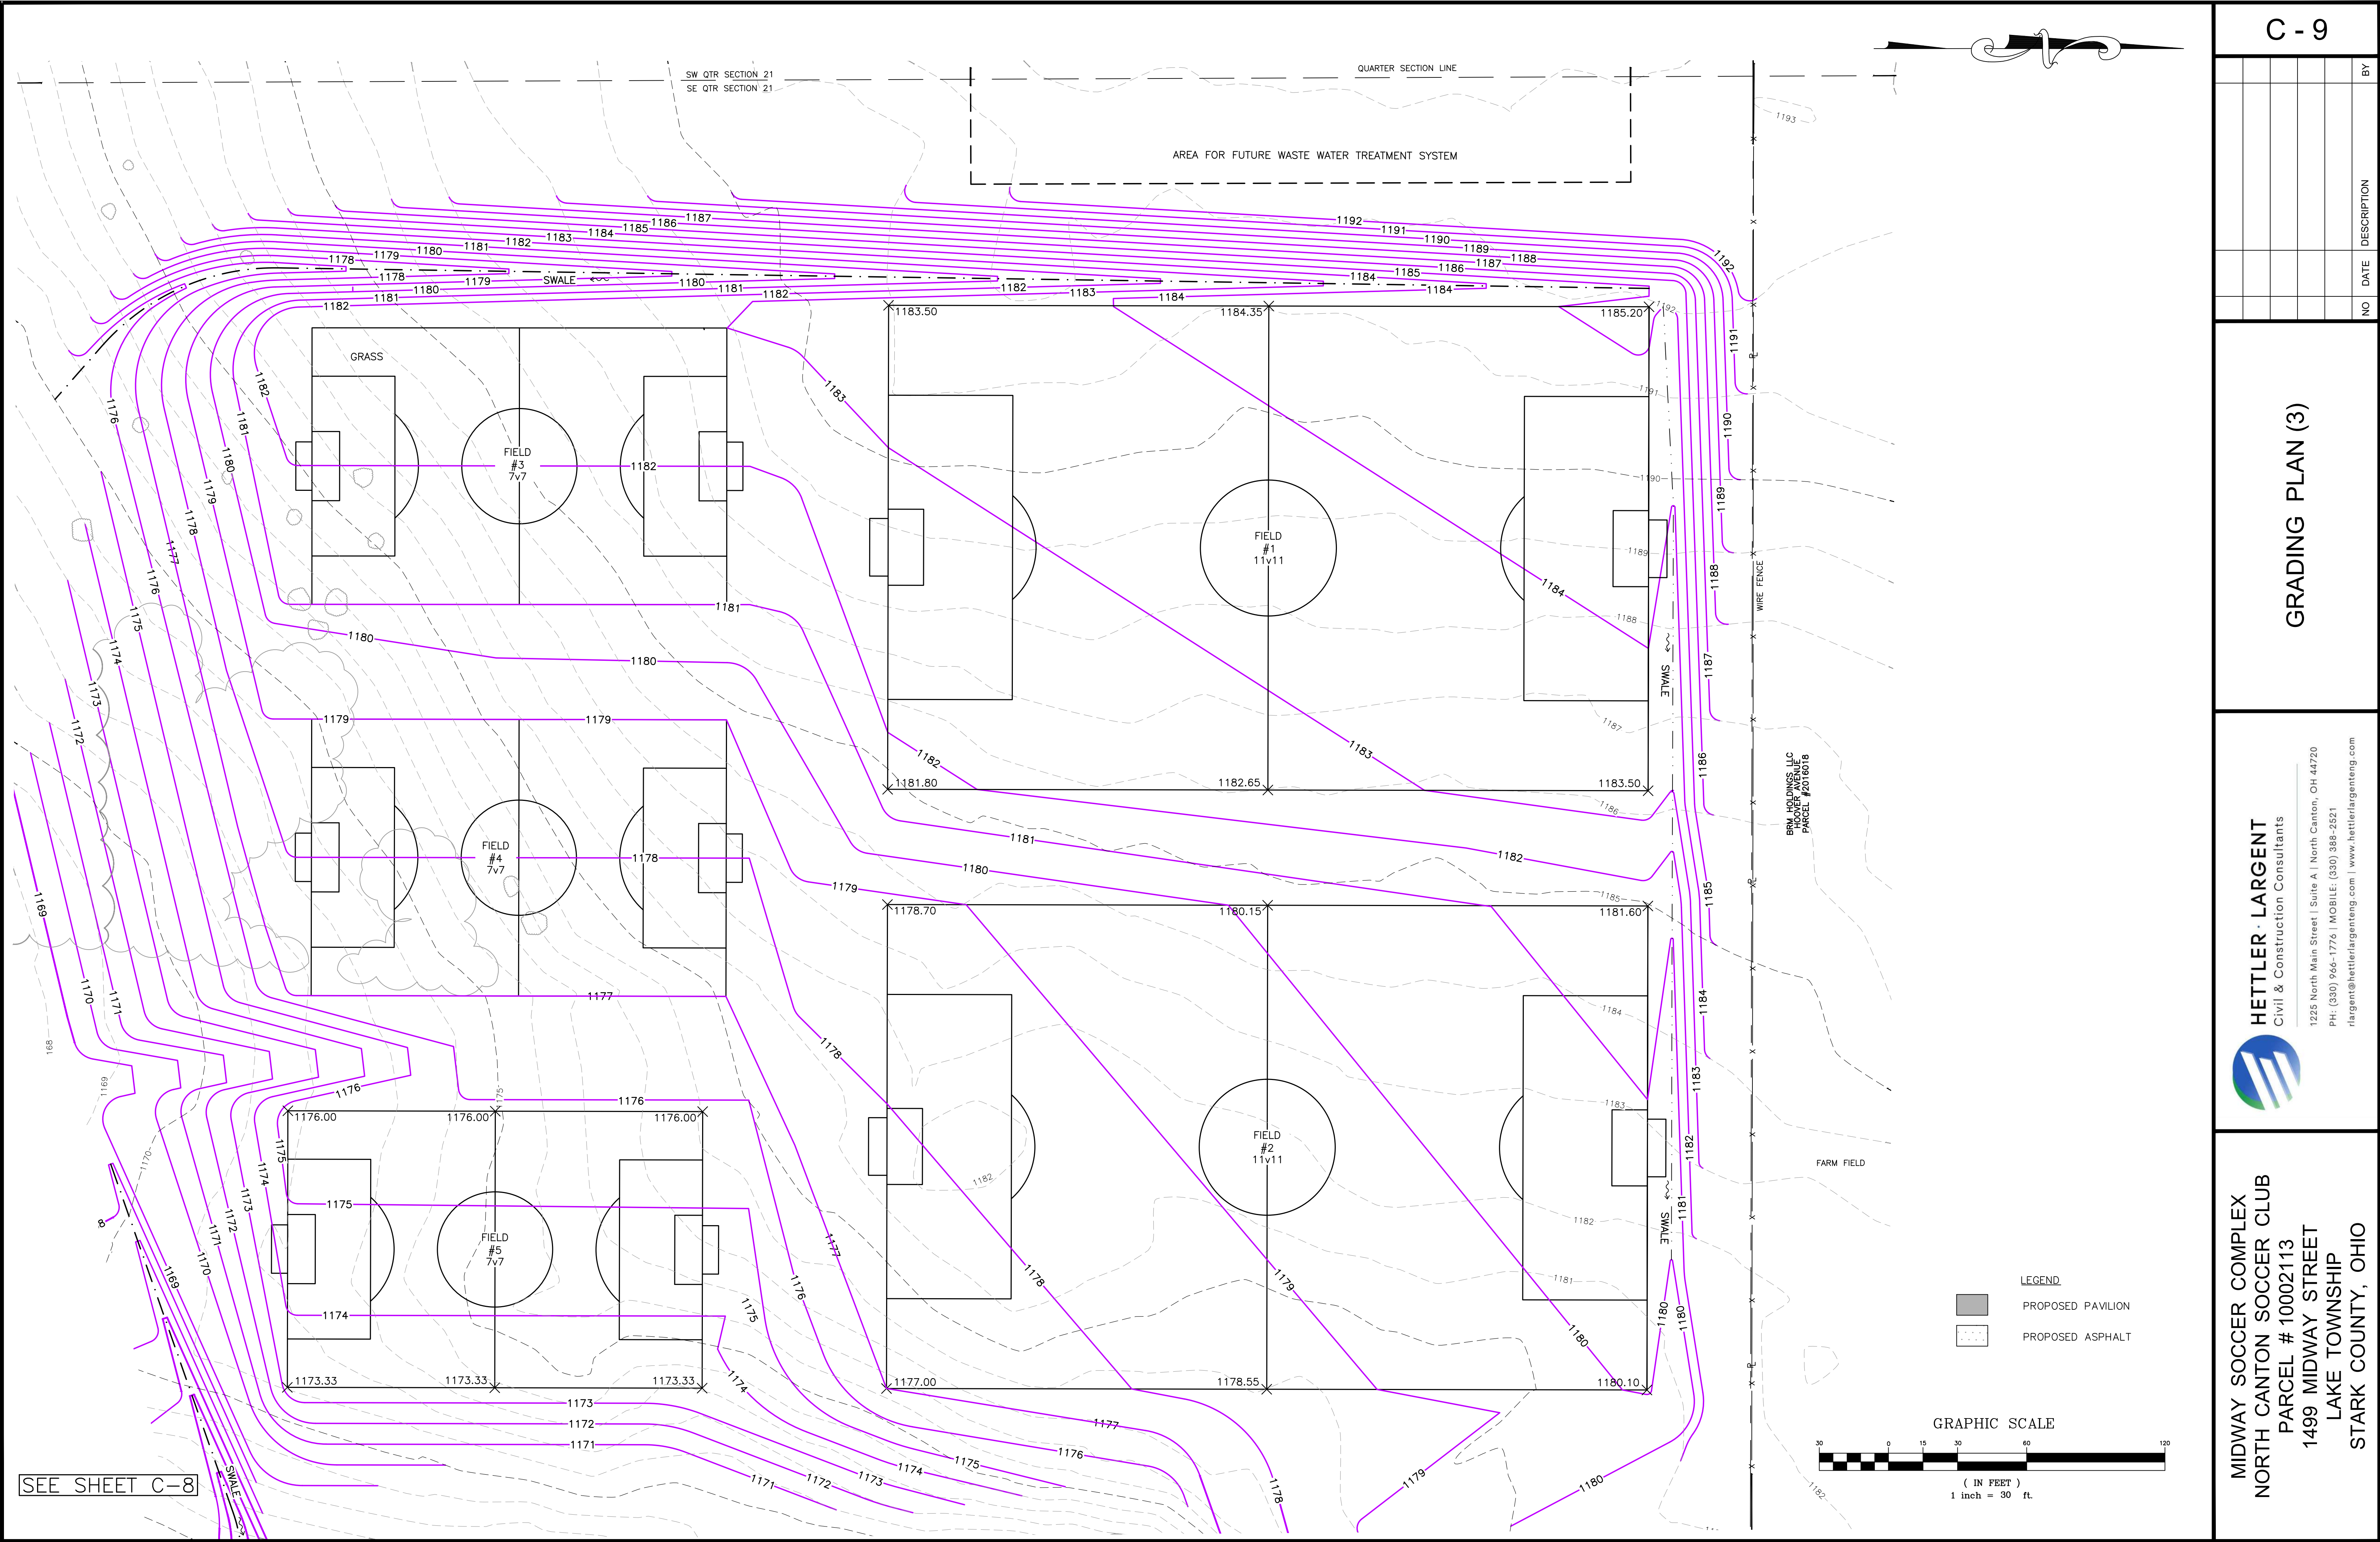

C - 9

GRADING PLAN (3)

HETTLER · LARGENT
Civil & Construction Consultants
1225 North Main Street | Suite A | North Canton, OH 44720
PH: (330) 966-1776 | MOBILE: (330) 385-2521
rlargent@hettlerlargenteng.com | www.hettlerlargenteng.com



MIDWAY SOCCER COMPLEX
NORTH CANTON SOCCER CLUB
PARCEL # 10002113
1499 MIDWAY STREET
LAKE TOWNSHIP
STARK COUNTY, OHIO

AUGUST 12 2026 4:45PM